


FIRST FLOOR PLAN



SECOND FLOOR PLAN

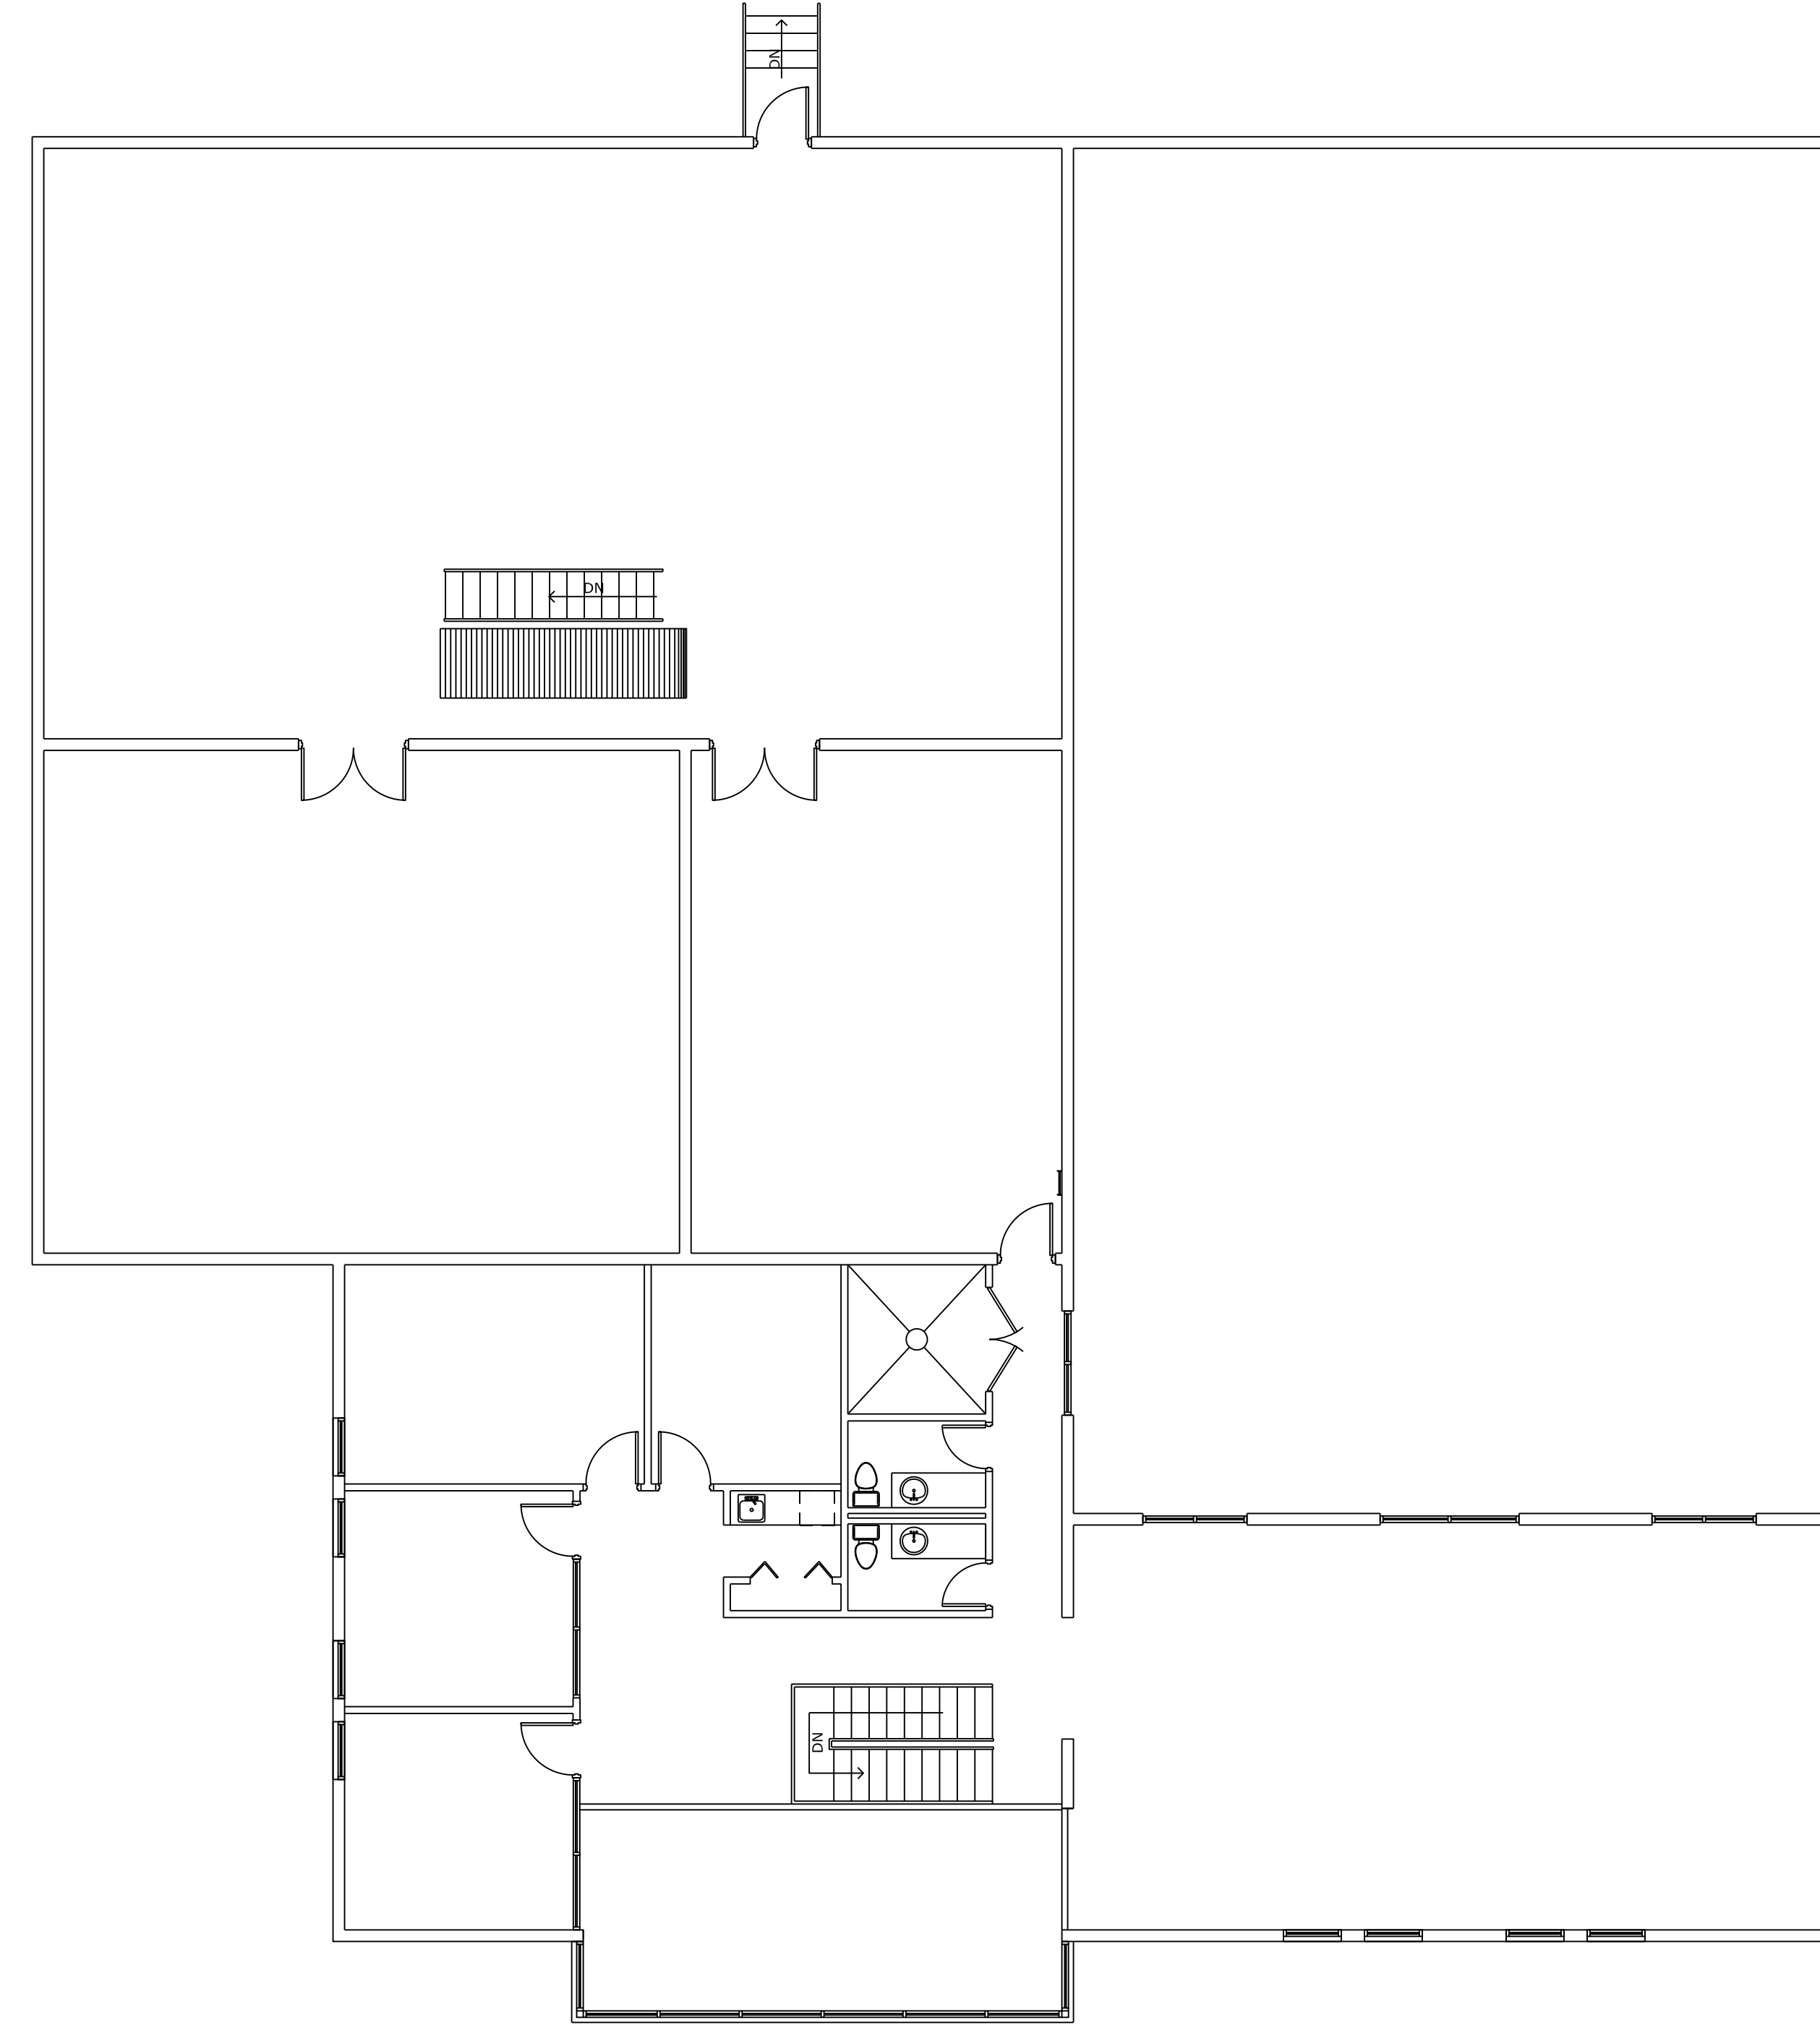

ALEPH MOUNTAIN
 626 W. 6TH STREET
 LOVELAND, COLORADO

DATE: _____
 DRAWN BY: _____
 CHECKED BY: _____
 FILE NAME: _____
 JOB NUMBER: _____